






PLEASANT ST REAR ELEVATION



PLEASANT ST FRONT ELEVATION

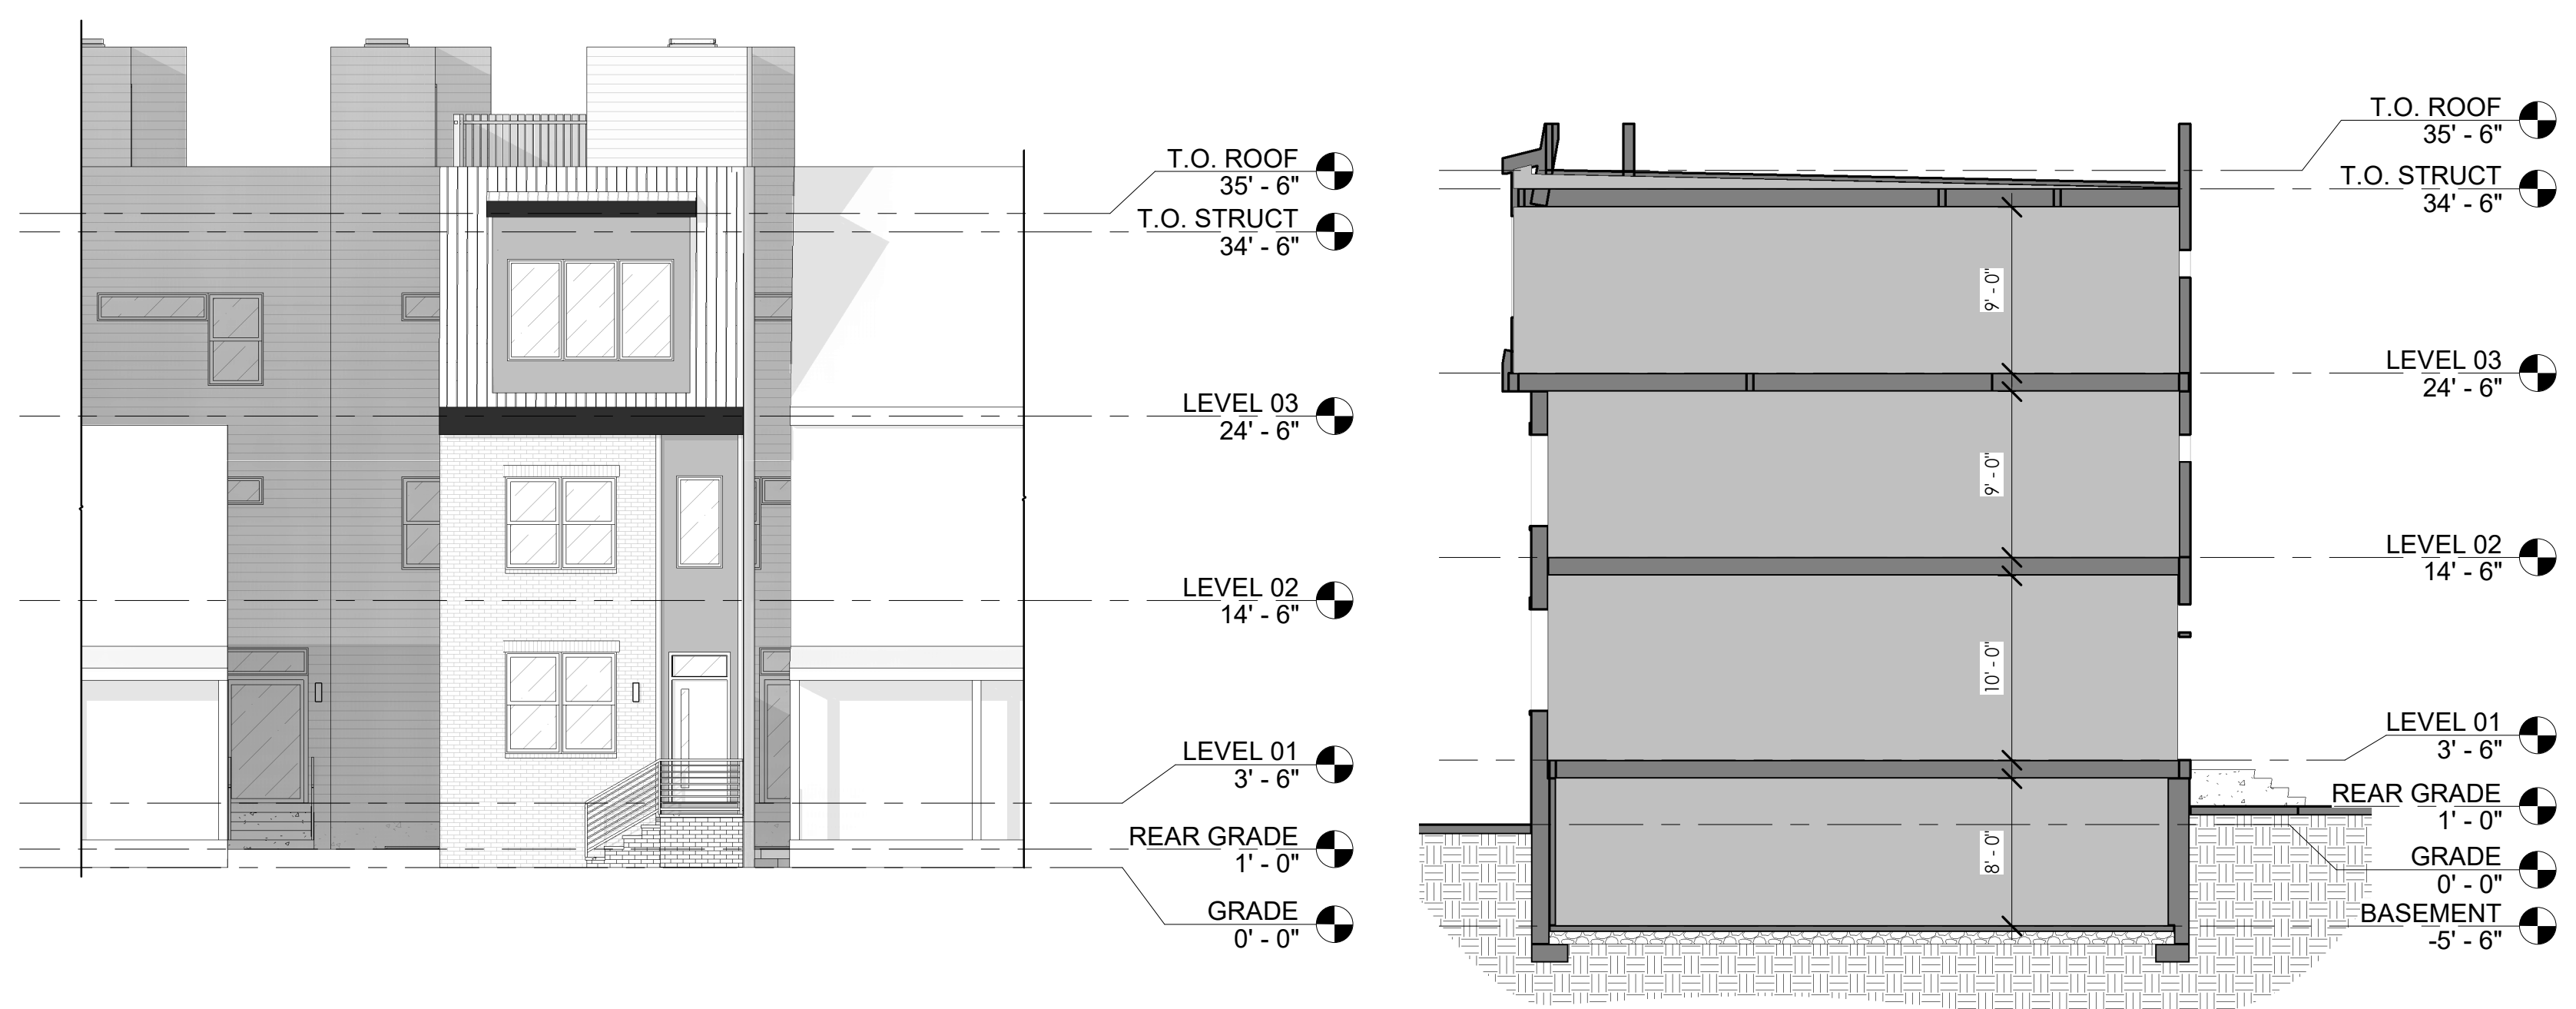

MEEHAN ST FRONT ELEVATION

BUILDING SECTION